




DESIGN INTENT
 The adjacent 'community hub' area will be enhanced with deciduous shade trees for summer shade/ winter light, and tables and benches positioned to foster socialising.

The existing 4m security fence along the front boundary will be reduced in height and softened with native plantings.

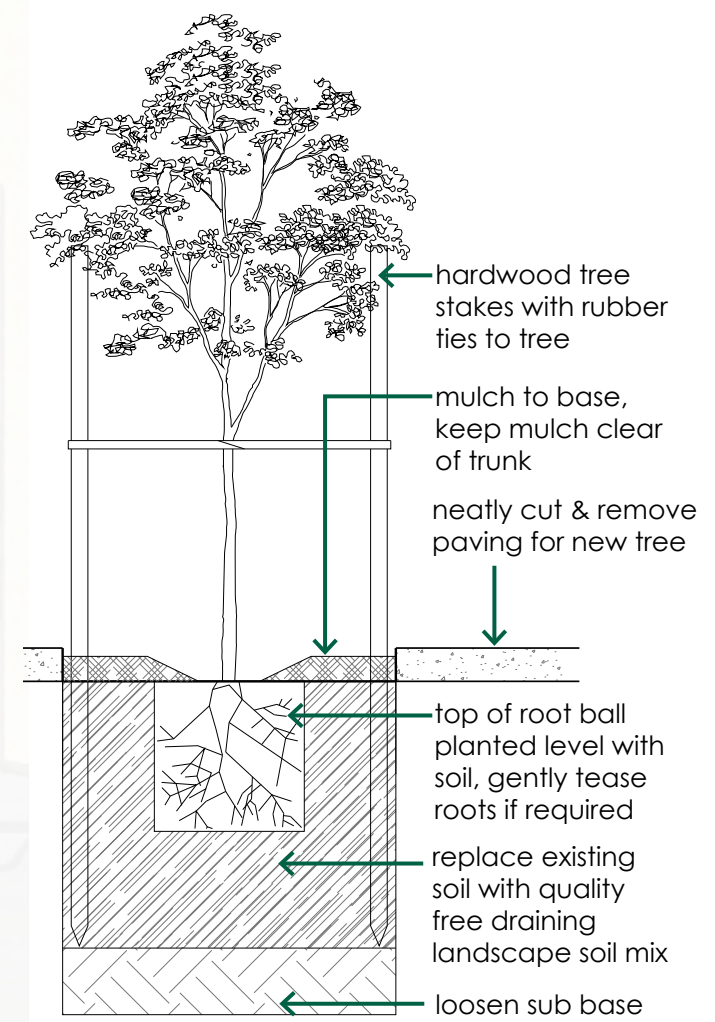

TREE PLANTING DETAIL

- A.** install outdoor picnic tables with seating under shade trees
- B.** remove existing section of concrete install new deciduous shade trees - see tree planting detail
- C.** revitalise & naturalise existing garden bed with drought tolerant native plantings
- D.** light coloured compacted gravel fines to soften & extend paved area
- E.** low height gabion walls to provide seating & habitat potential
- F.** local stone creek bed draining towards existing stormwater side entry pit

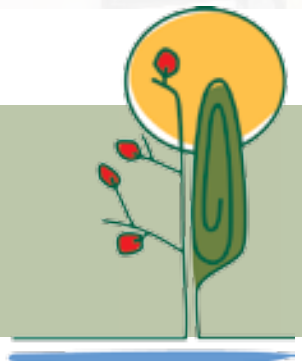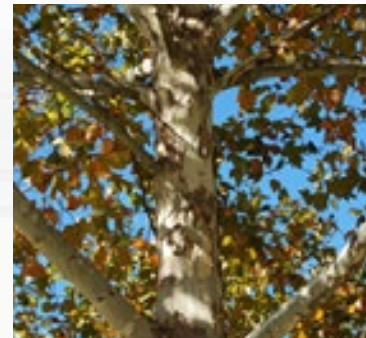

DEER PARK NORTH PRIMARY SCHOOL

COMMUNITY HUB

Project No. 1427 • DWG No. LC-04 • Issue Date May 2015 • Designed/Checked AB/HL/JB

SCALE 1:100 @ A3



JOSH BYRNE & ASSOCIATES
 Environment • Design • Communication

phone 08 9433 3721
 suite 10, fremantle chamber of commerce
 16 phillimore st, fremantle wa 6160
www.joshbyrne.com.au