


PRODUCTIVE GARDEN: IRRIGATION PLAN

PRODUCTIVE GARDEN IRRIGATION NOTES
 Water for drip irrigation to be supplied from existing rainwater tank, adjacent to library building. Upgrade existing pump and install mains water backup connection to ensure water is available year round.


Apply hydrozoning principles and irrigate groups of plantings with similar water needs on separate stations. Water efficient drip irrigation installed throughout.

HYDROZONING NOTES

- (A)** Hydrozone A - Vegetables
- (B)** Hydrozone B - Trees and perennial understorey plants
- (C)** Hydrozone C - Herbs

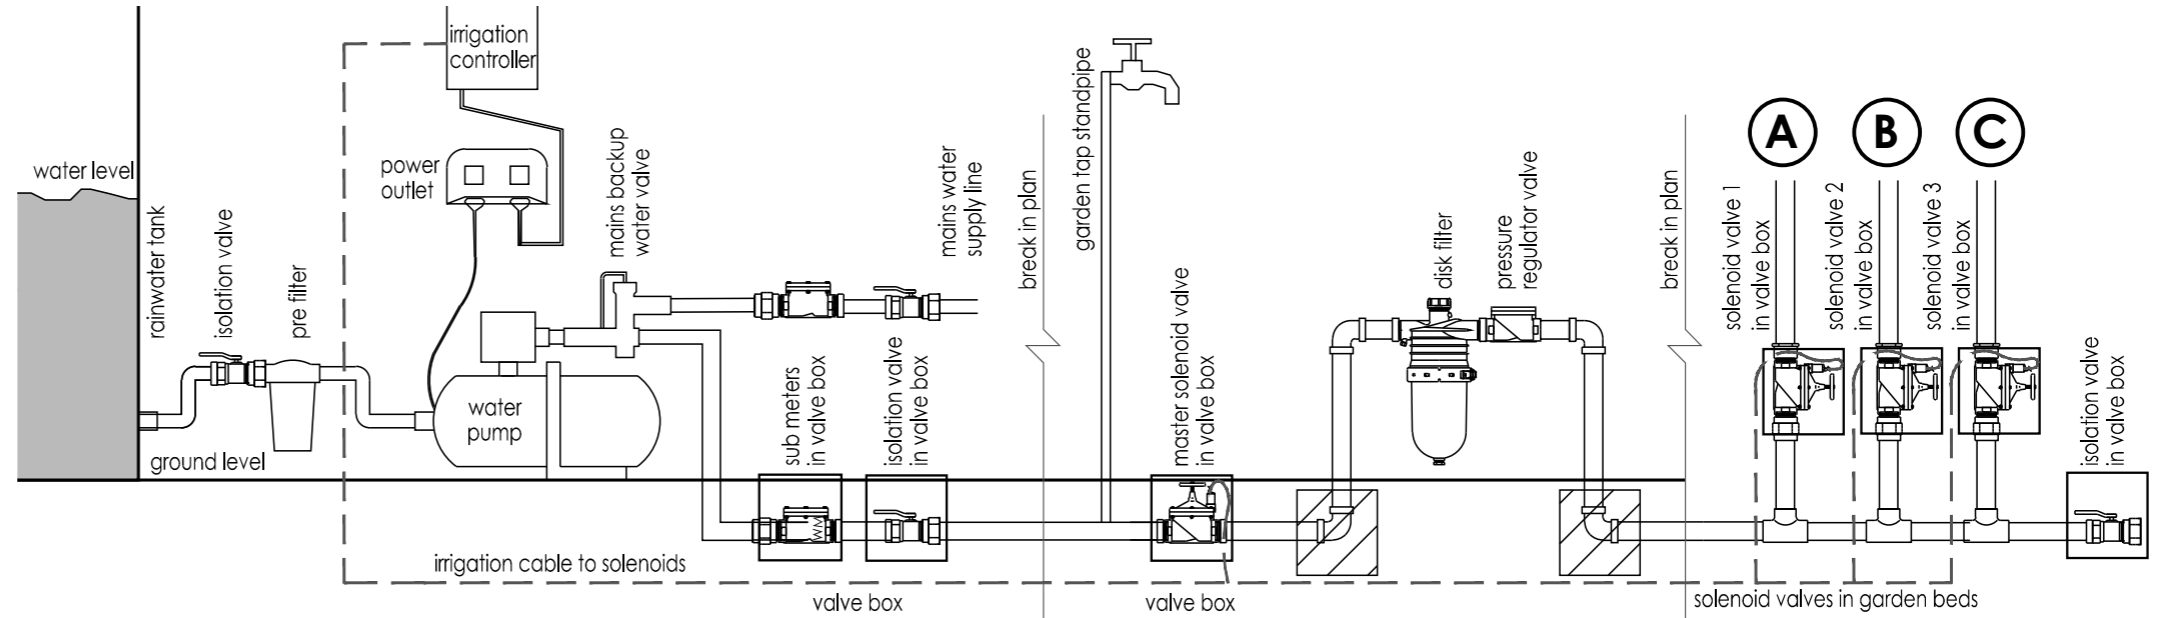

PRODUCTIVE GARDEN: SCHEMATIC IRRIGATION DETAIL

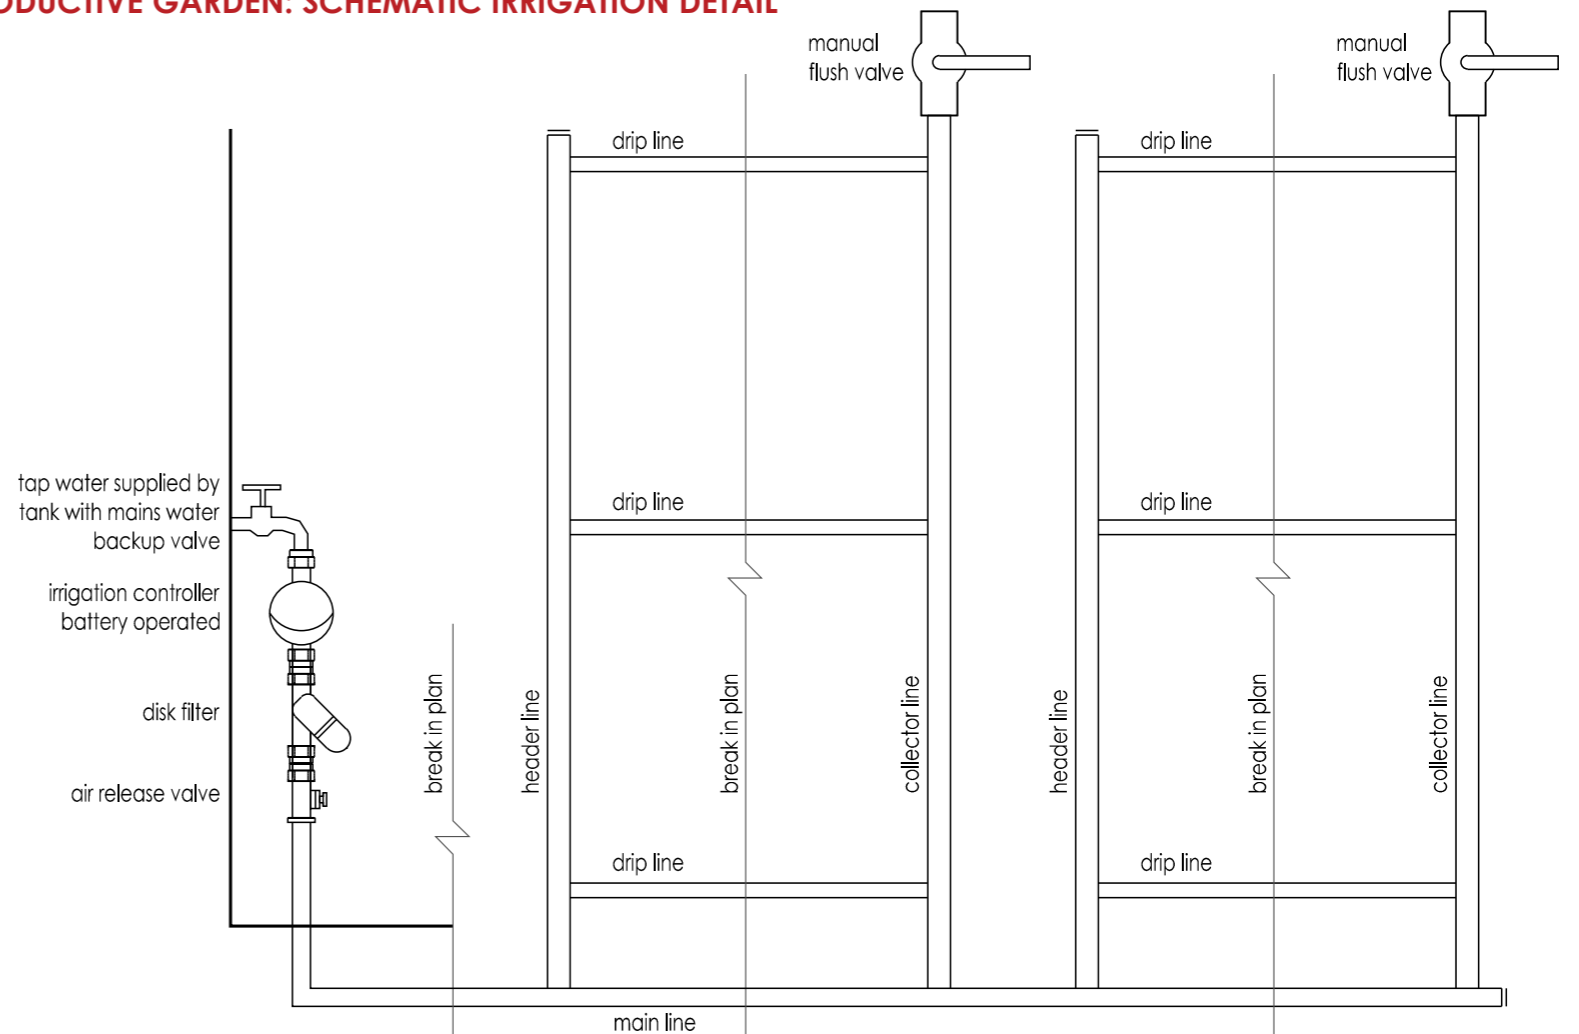


NATIVE IRRIGATION: SCHEMATIC DRIP IRRIGATION DETAIL

DEER PARK NORTH PRIMARY SCHOOL

IRRIGATION DETAILS

Project No. 1427 • DWG No. LC-08 • Issue Date May 2015 • Designed/Checked AB/HL/JB

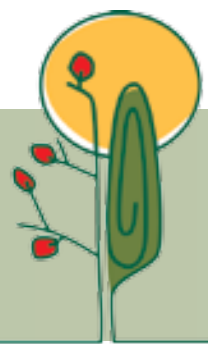

JOSH BYRNE & ASSOCIATES
 Environment • Design • Communication

phone 08 9433 3721
 suite 10, fremantle chamber of commerce
 16 phillimore st, fremantle wa 6160
 www.joshbyrne.com.au